

#688 original Rec'd 3/11/2020
CK #278 gave to Jim H
E.D.
L.H.
M.T

FORM #1
APPLICATION
TOWNSHIP OF WEEHAWKEN
PLANNING BOARD/BOARD OF ADJUSTMENT

1. Applicant's Name: GAETANO INTRONA
Address: 206 Dodd St
Weehawken N.J. 07086
Phone Number: (201) 319-1537

If Applicant is a corporation or partnership, attach a list of the names and addresses of all shareholders or partners who hold an interest of ten percent (10%) or greater.

2. Applicant's Attorney: _____
Address: _____
Phone Number: _____

3. Location of Subject Property:
Block 23, Lot 24
Street Dodd St
Address 206 Dodd St Weehawken N.J.

4. Record Owner of Subject Property:

Name: GAETANO INTRONA

Address: 206 Dodd St.

Weehawken N.J. 07086

Phone Number: (201) 319 1537

5. Description of Subject Property:

Lot Dimensions and Area 100 X 25 2500 sq feet

Existing Structures, if any: _____

Existing Use: _____

Zoning District: _____

6. Type of Application (check all applicable items):

Minor Site Plan

Minor Subdivision

Major Site Plan

Major Subdivision

Variance

Conditional Use

Planned Development

Curb Cut

7. Name of Licensed N.J. architect and/or engineer who prepared the plans: ROBERT BRYCE
Address: P.O. Box 3010 JERSEY CITY, NEW
JERSEY 07303
Phone Number: 516 606 7500

8. Description of Proposal (i.e., type and dimensions of proposed construction; number of proposed dwelling units; amount of proposed non-residential floor area and type of use; number of on-site parking spaces; number, dimensions, and area of proposed new lots; number of employees, if any; proposed hours of operation, if applicable; variance relief requested)


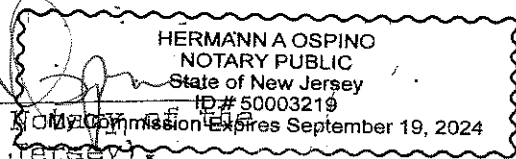
9. Have there been any previous applications, requests or appeals to this or any other Township Boards or the Construction Official involving the same property? NO


If yes, state the nature, date, and disposition of the previous matter.

10. Describe any existing or proposed deed restrictions affecting this property. If deed restrictions are proposed, attach a copy of the proposed document.

I, Introna Gaetano, being duly sworn according to law, hereby certify that the information presented in this application is true and accurate.

Sworn and subscribed to before me this 10th day of March, ~~199~~ 2020

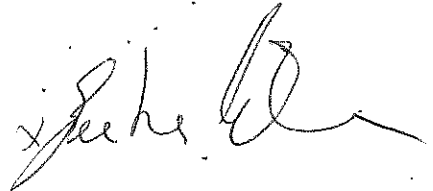

(Attorney or Notary of the State of New Jersey)



GAETANO INTRONA
SANDRA INTRONA
206 DODD ST
WEEHAWKEN NJ 07086-5618

278

55-33/212 NJ
90123

3/10/20

Date

Pay To The
Order Of

Weehawken Township
Security fund and 60/100

\$ 75.00

Dollars

Photo
Safe
Deposit
Details on back

Bank of America

ACH R/T 021200339


For

App-fee

Gaetano Introna MP

⑆021200339⑆ 000423102435⑆0278

Holland Clark

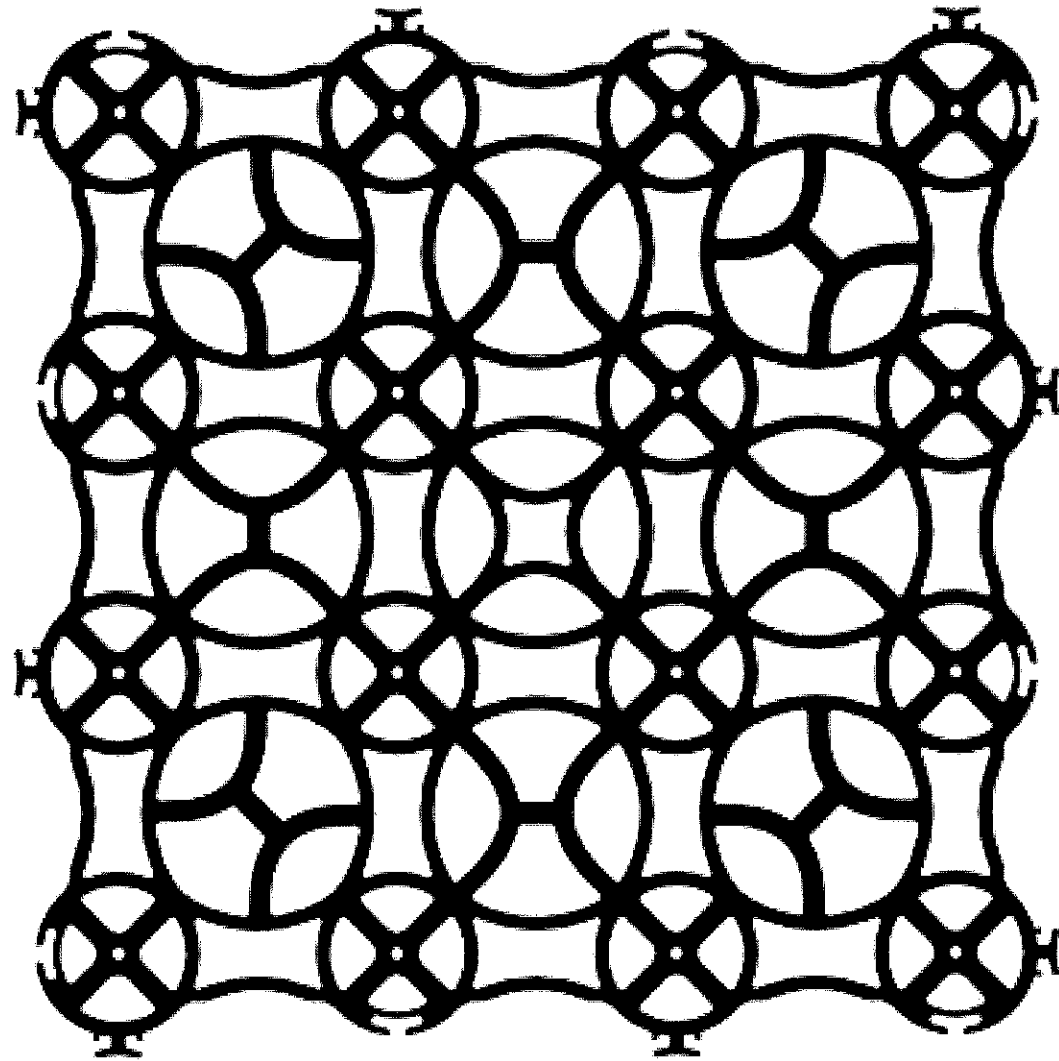

Gravalock Premium Grid
 Black Natural Stone Interlocking
 Sections Paver
 (Common: 22-in x; Actual: 22-in x 22-in)



ROBERT BRYCE ARCHITECT NEW JERSEY LICENSE NUMBER 18519
 WWW.ROBERTROLANDBRYCE.COM RRBRYCE@ROBERTROLANDBRYCE.COM
 516-606-7500 PO BOX 3010 JERSEY CITY, NEW JERSEY




Owner: MR. AND MRS. GAETENO
 INTRONA

 206 DODD STREET

No.	Description	Date

PROPOSED DRIVEWAY PAVERS		
Project number	Project Number	A102
Date	Issue Date	
Drawn by	Author	
Checked by	Checker	
		Scale

SIGNATURES
 CHAIRMAN: _____ DATE: _____
 SECRETARY: _____ DATE: _____

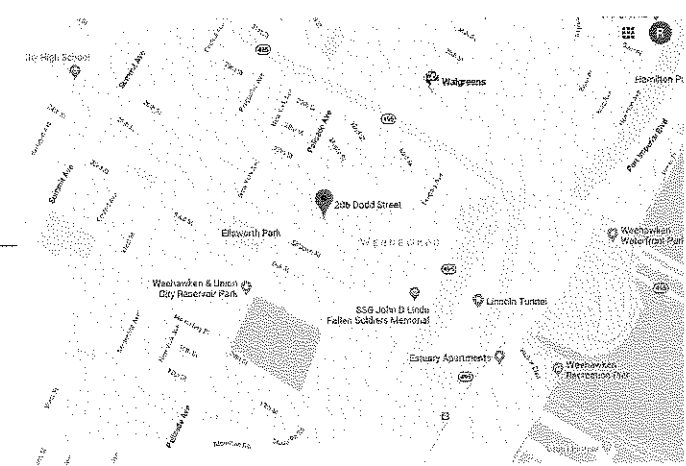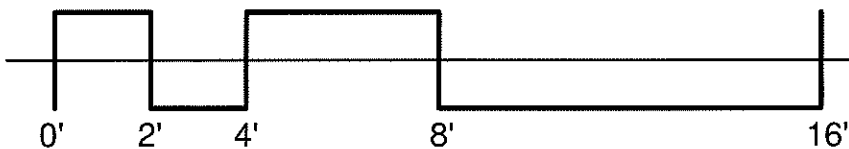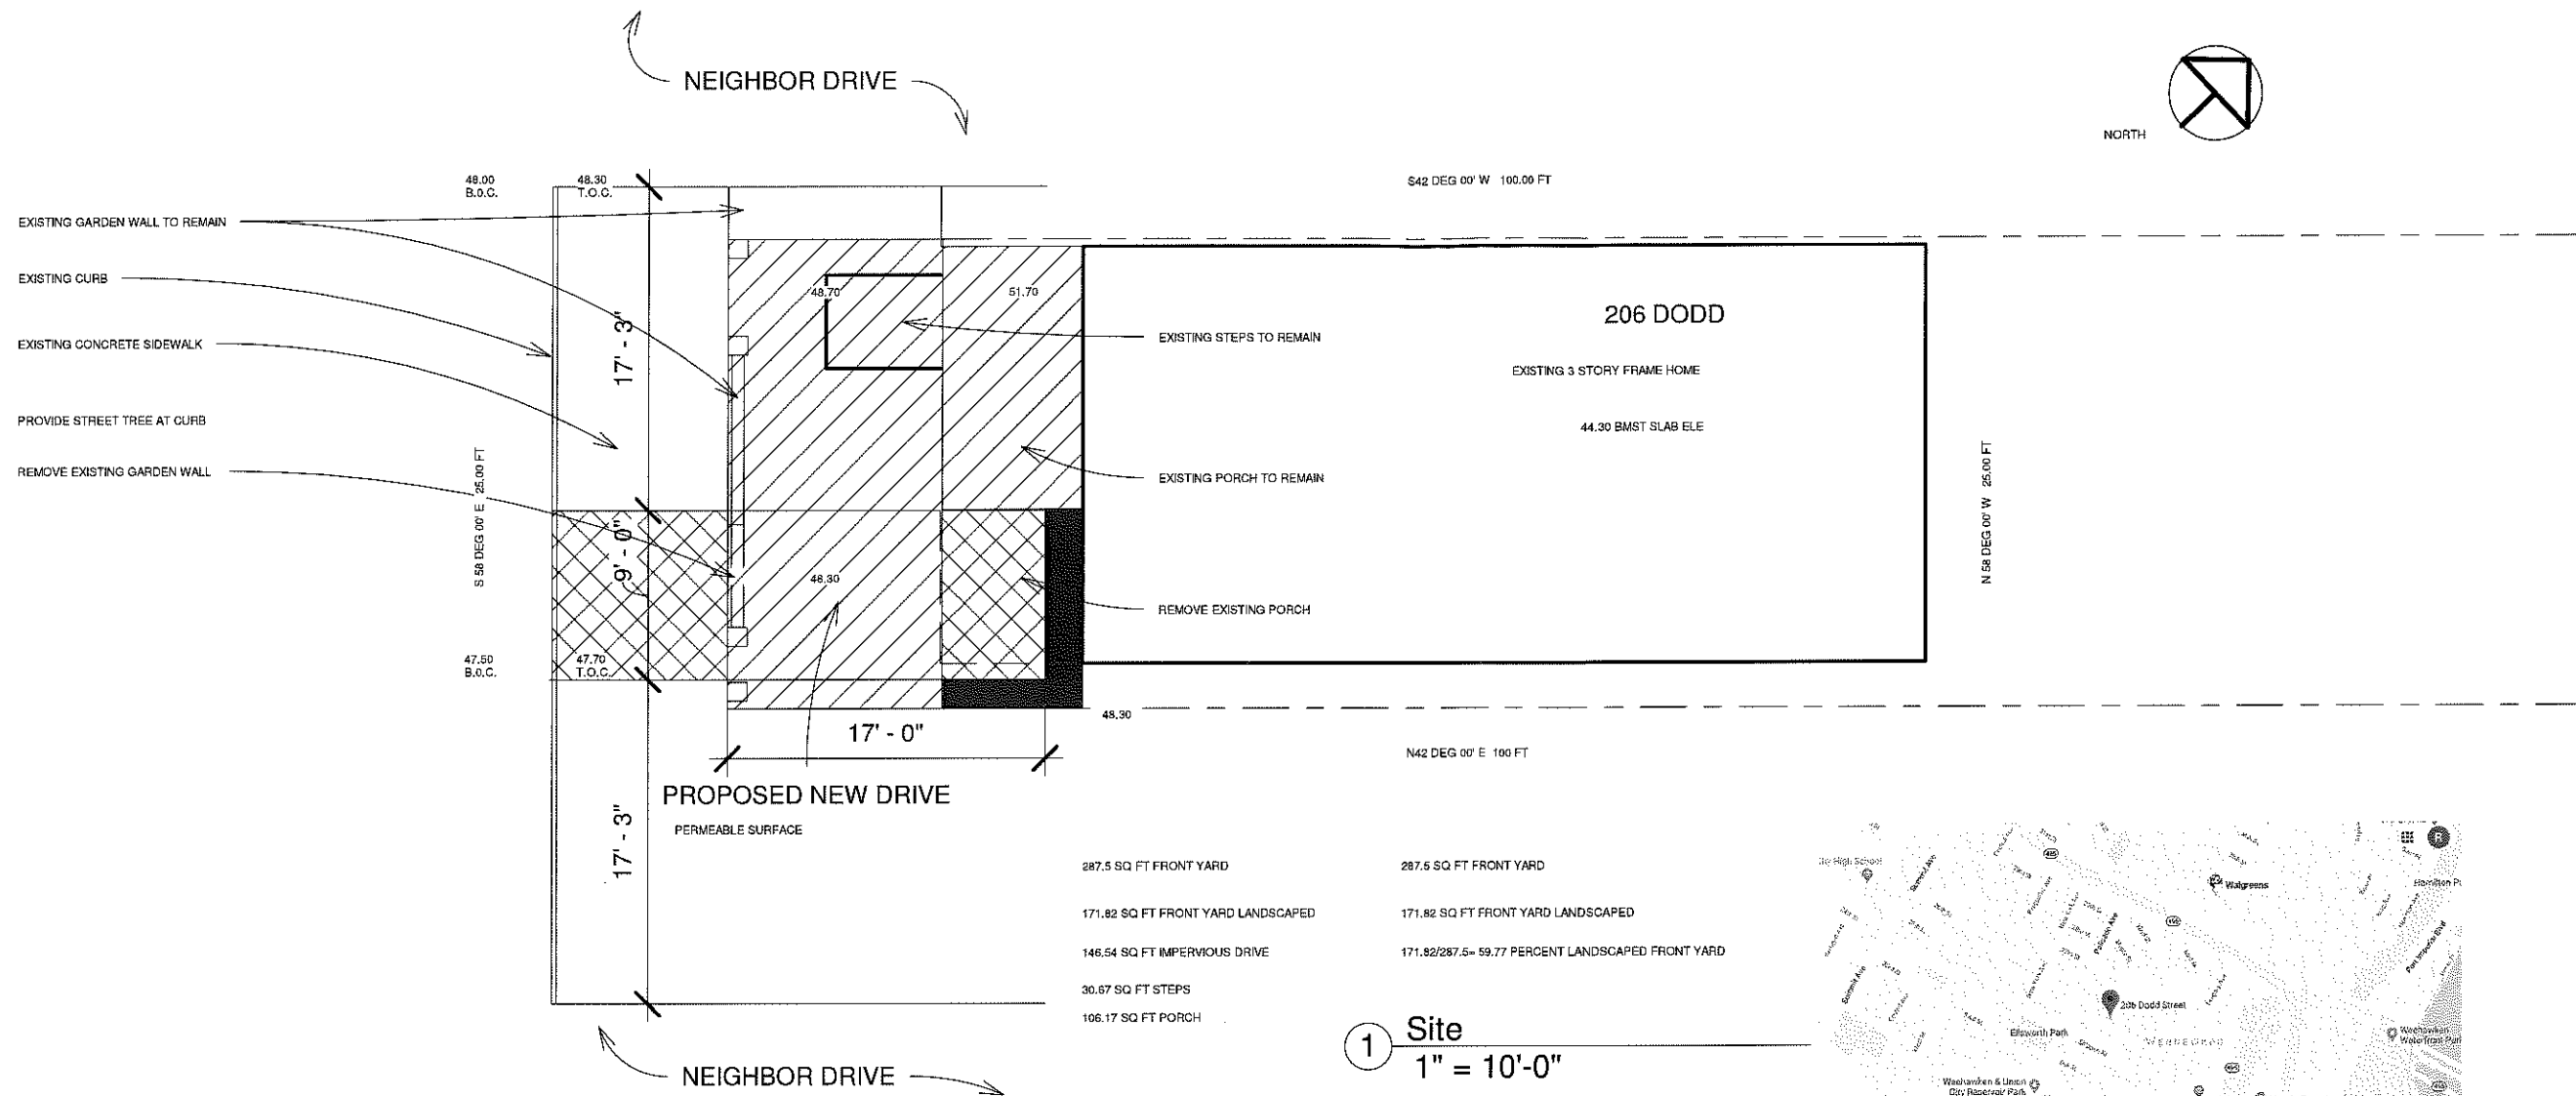

**SITE PLAN BASED UPON CAULFIELD ASSOCIATES, LLP
 PROFESSIONAL LAND SURVEYOR JOB NUMBER 81300
 DATED JANUARY 30, 2020 NJ LICENSE NUMBER 16757**

**BLOCK 23
 LOT 24
 WEEHAWKEN, NJ
 HUDSON COUNTY**

ROBERT BRYCE ARCHITECT NEW JERSEY LICENSE NUMBER 18519
 WWW.ROBERTROLANDBRYCE.COM RRBRYCE@ROBERTROLANDBRYCE.COM
 516-606-7500 PO BOX 3010 JERSEY CITY, NEW JERSEY

Owner: MR. AND MRS. GAETENO
 INTRONA

206 DODD STREET

No.	Description	Date

SITE PLAN		A101
Project number	Project Number	
Date	Issue Date	
Drawn by	Author	
Checked by	Checker	Scale 1" = 10'-0"

SIGNATURES

CHAIRMAN: _____ DATE: _____

SECRETARY: _____ DATE: _____